



PLANOS
HERMANAS HOSPITALARIAS
SAGRADO CORAZON
GRANADA


EDF INTEGRA

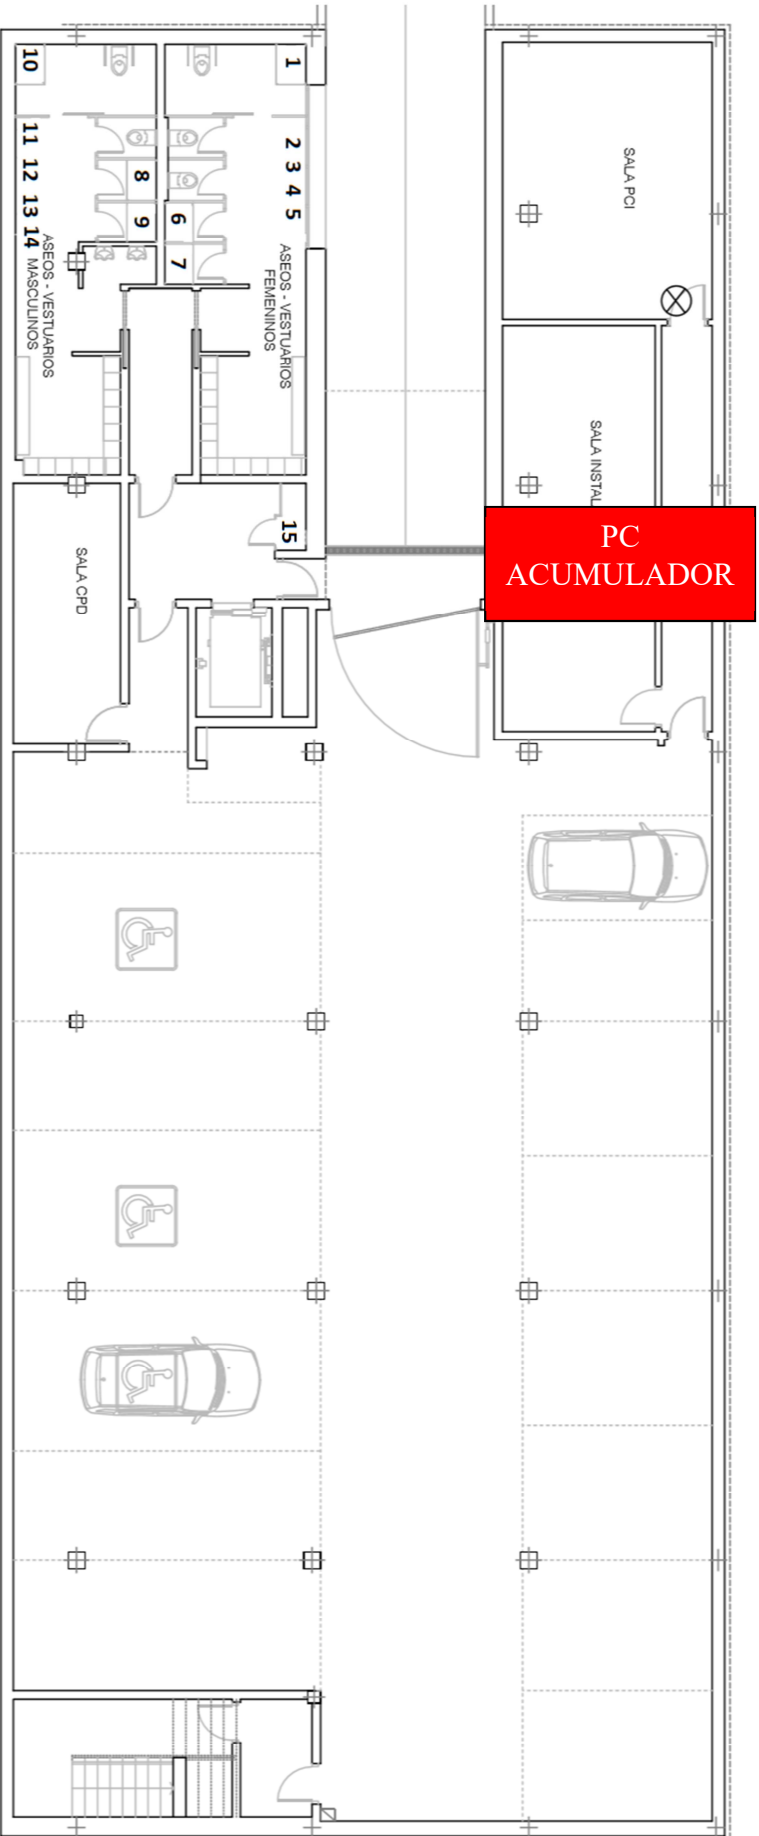



EDF INTEGRAL PLANTA SOTANO

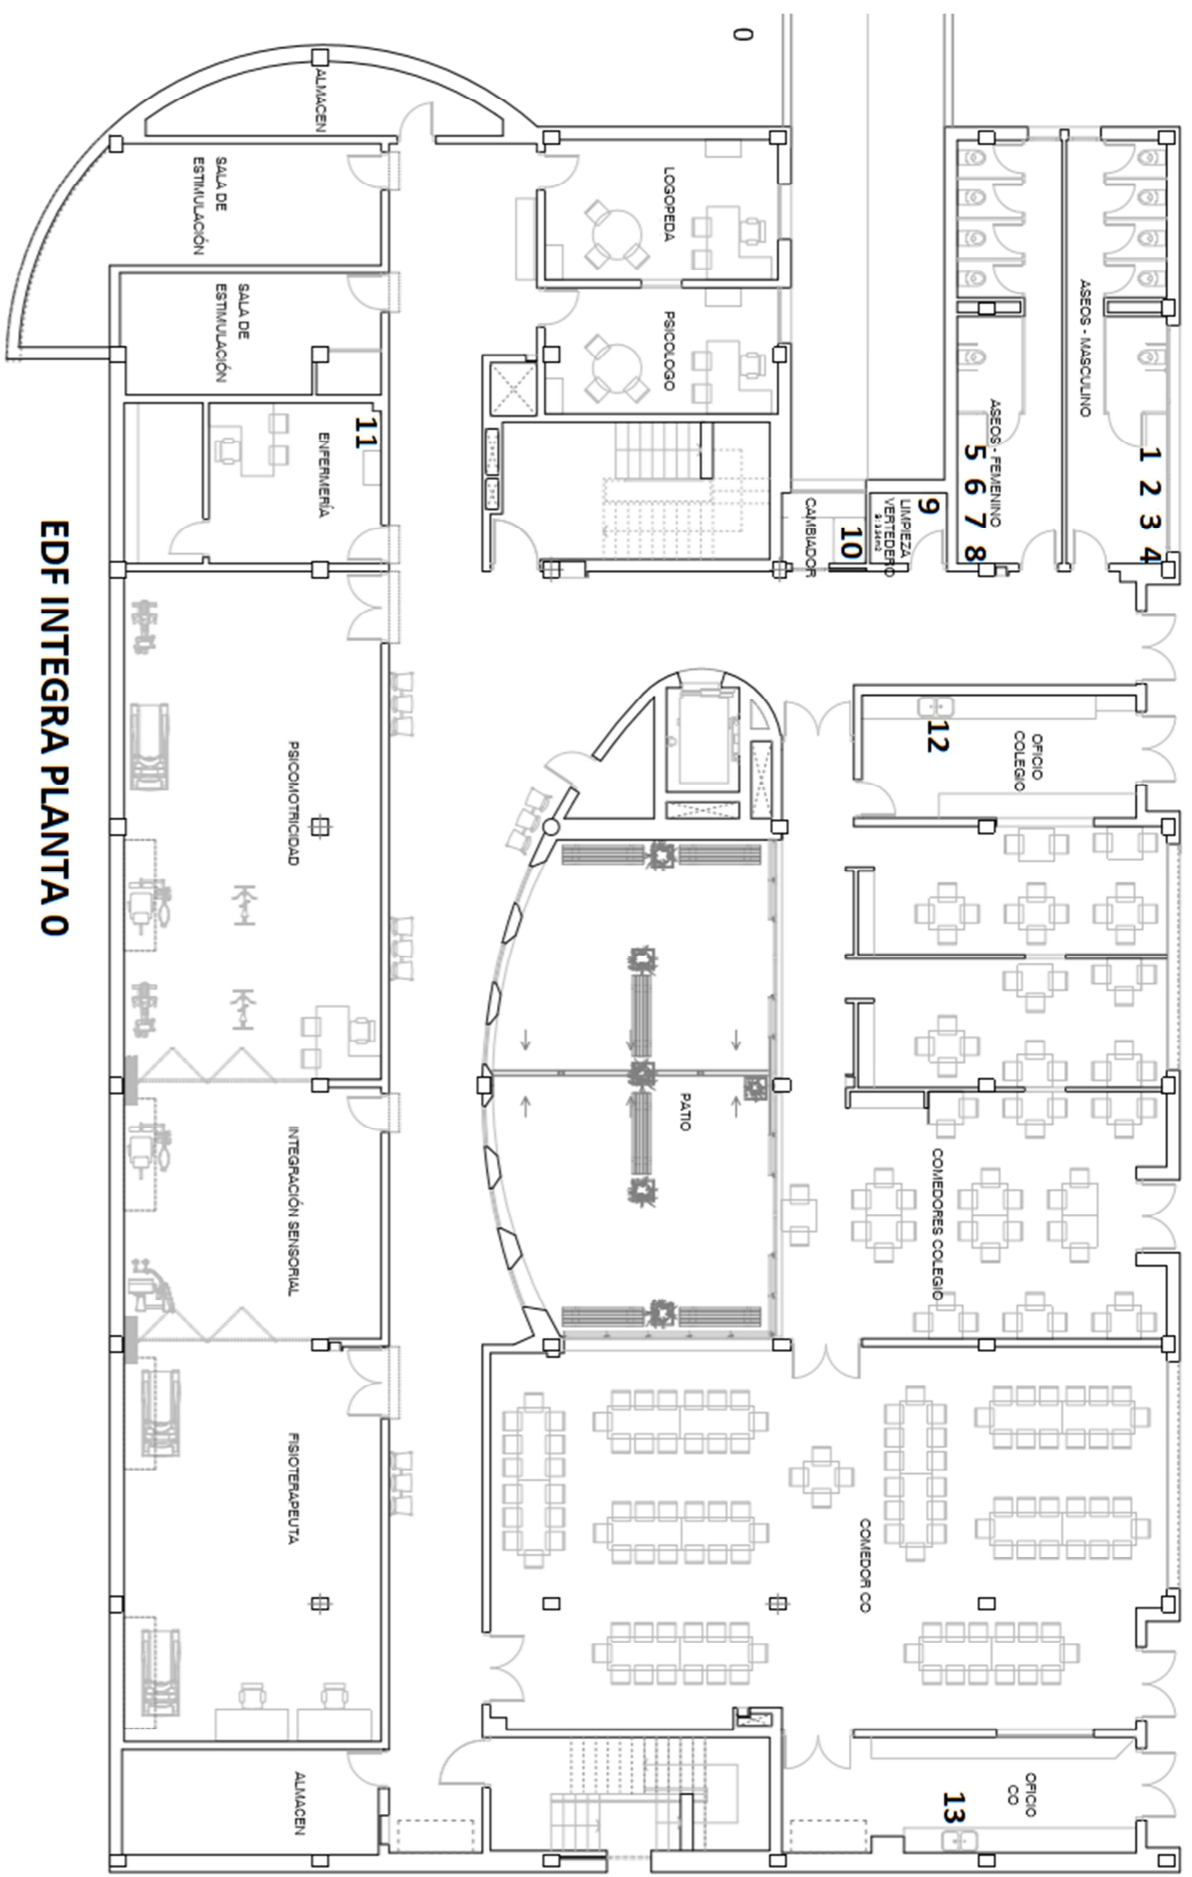

EDF INTEGRA PLANTA 0

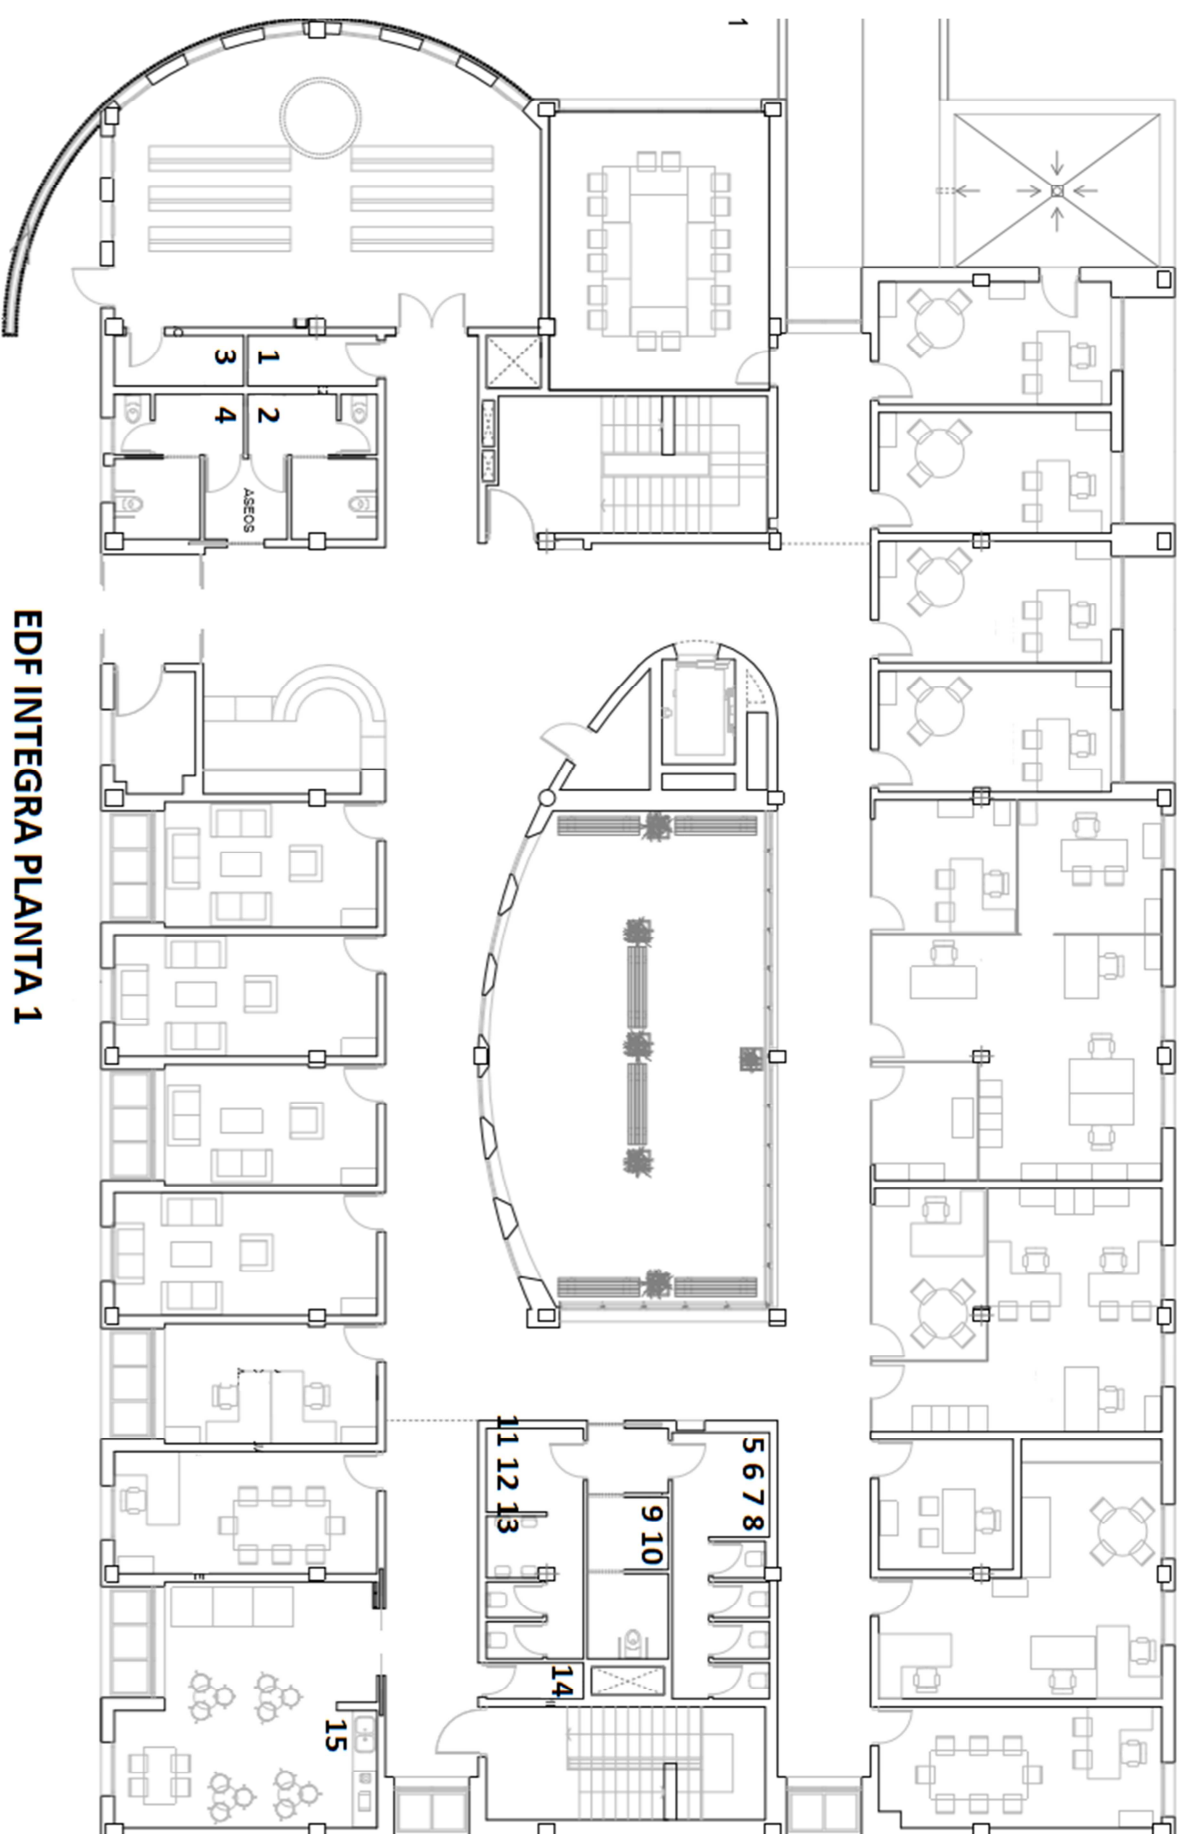

EDF INTEGRA PLANTA 1

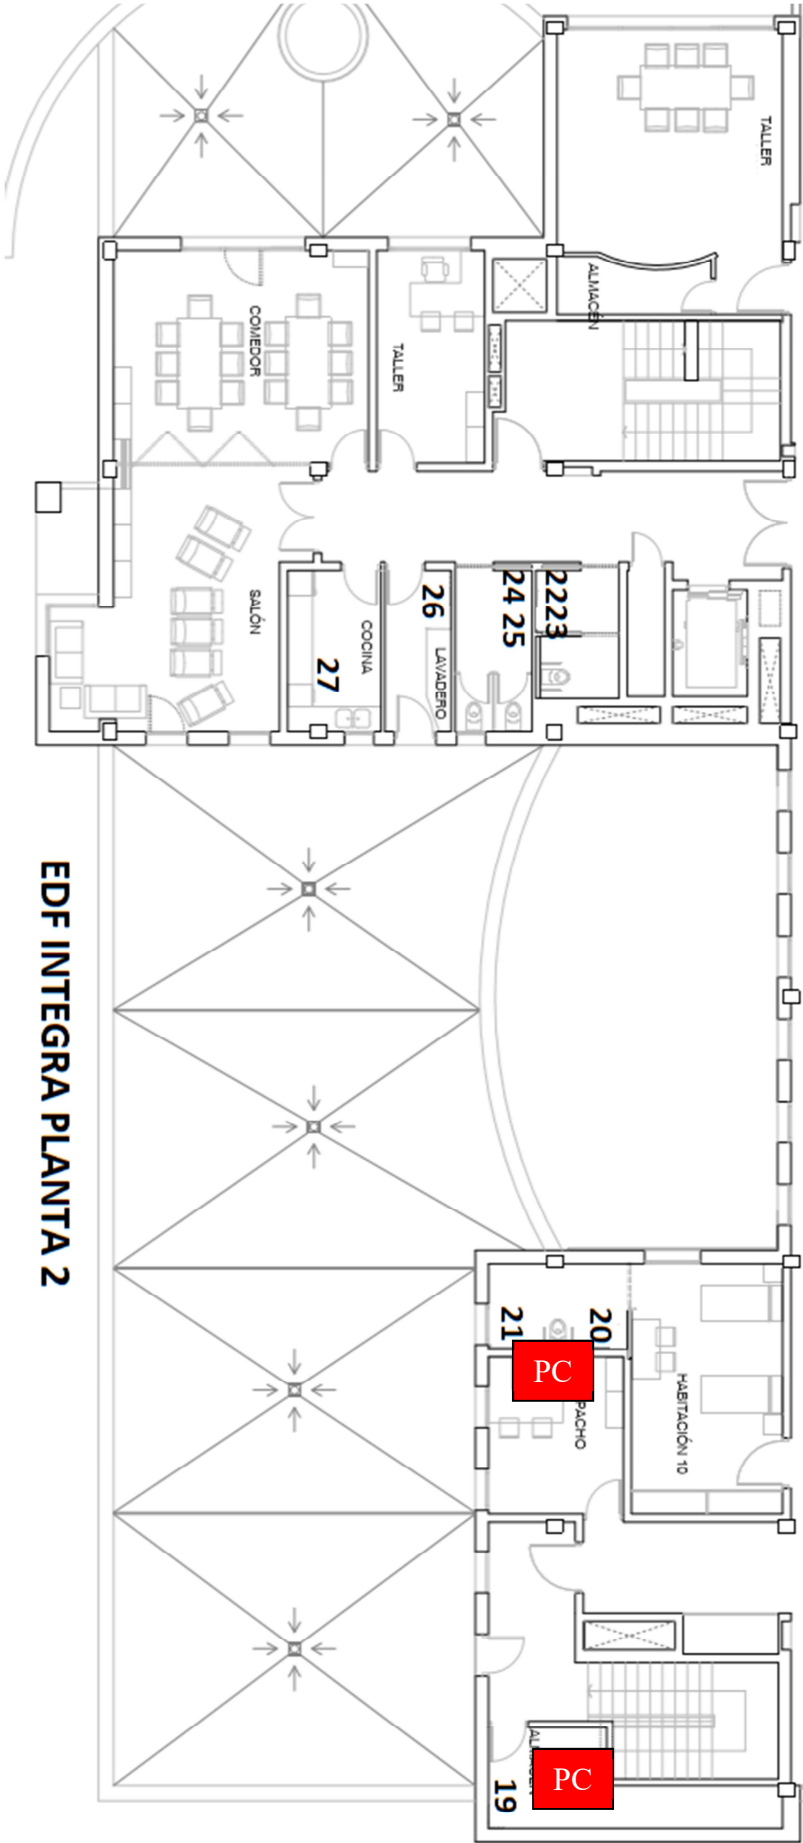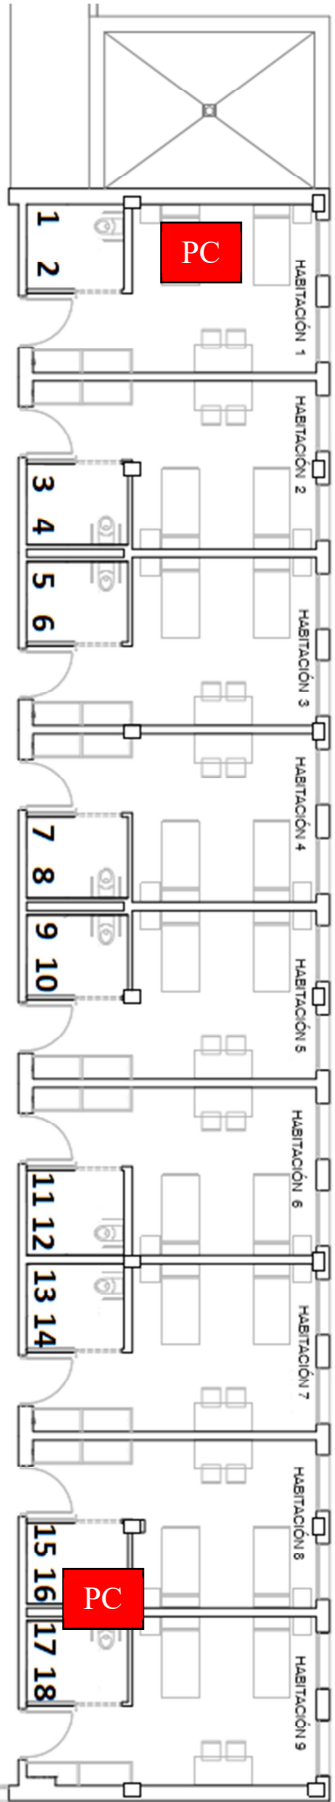

EDF INTEGRAL PLANTA 2